
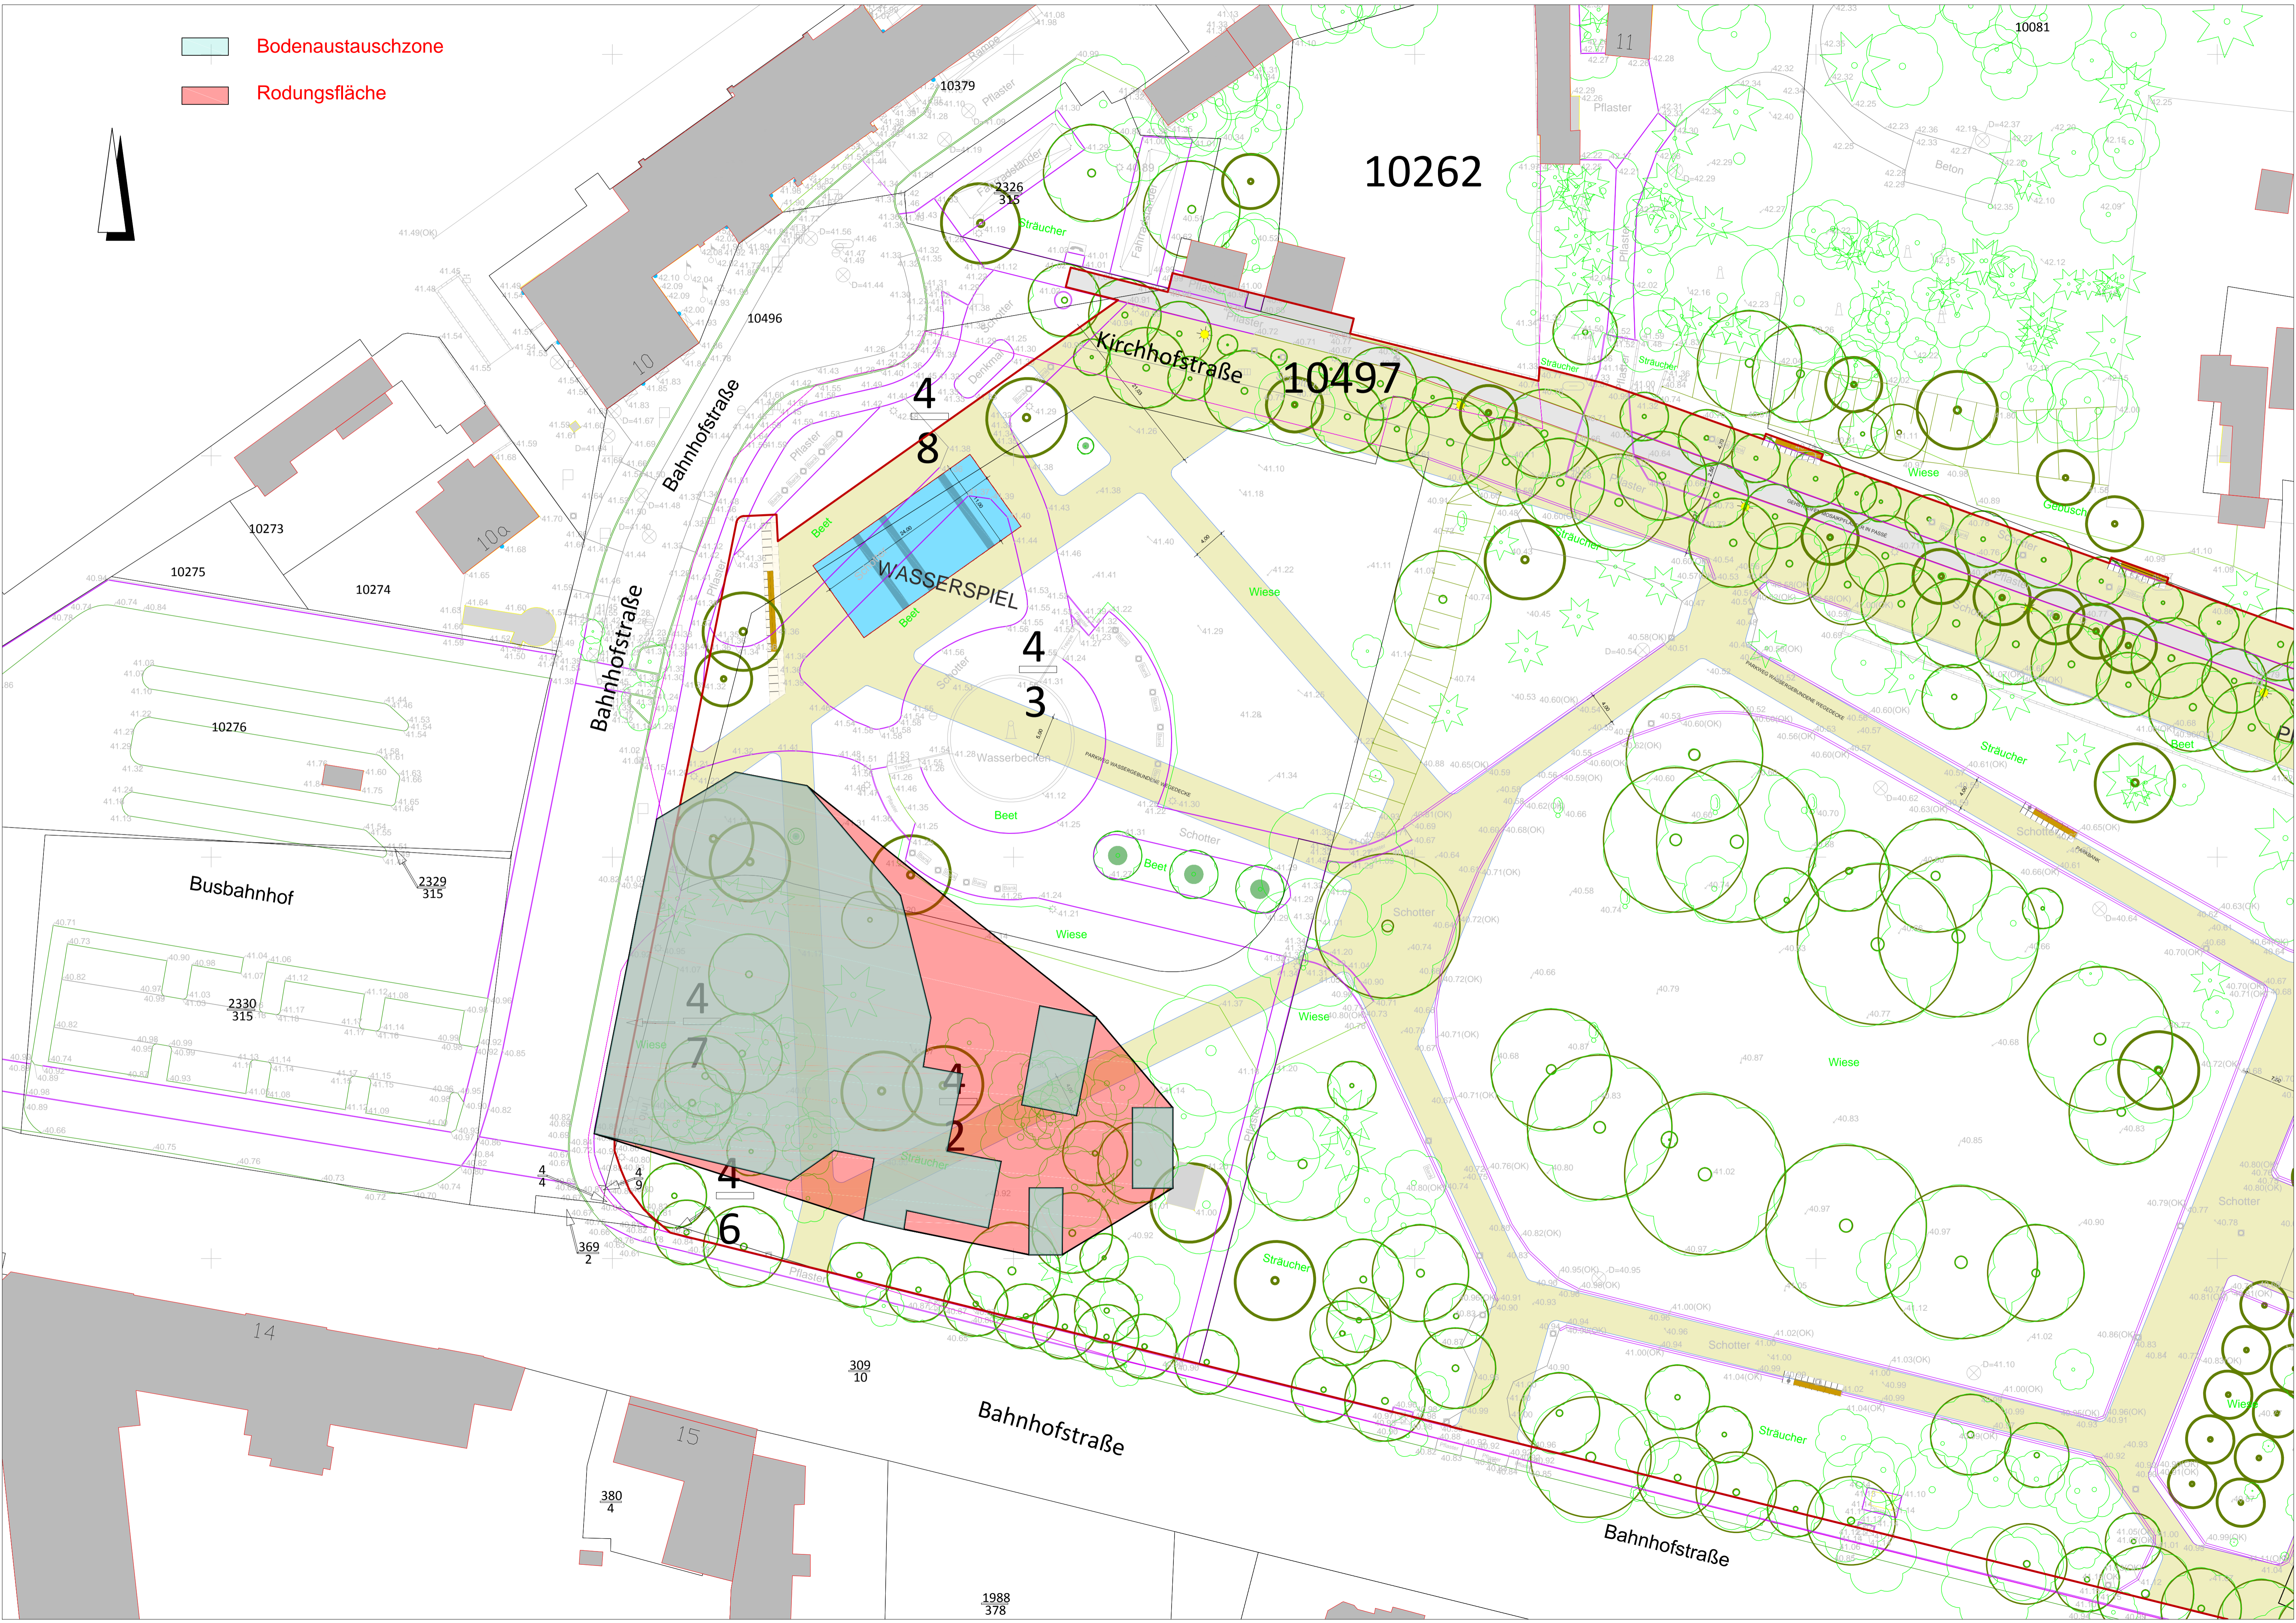


- Bodenaustauschzone
- Rodungsfläche

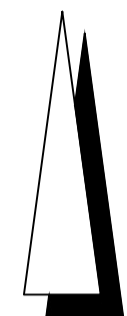

10262

10497

10081

10496

4
8

WASSERSPIEL

4
3

10275

10274

10276

Busbahnhof

2330
315

4
7

4
2

4

4
6

14

309
10

Bahnhofstraße

15

380
4

Bahnhofstraße

1988
378